




1-800-248-0280  
831 Morley Drive  
Saginaw, MI 48601

DETAIL E2086

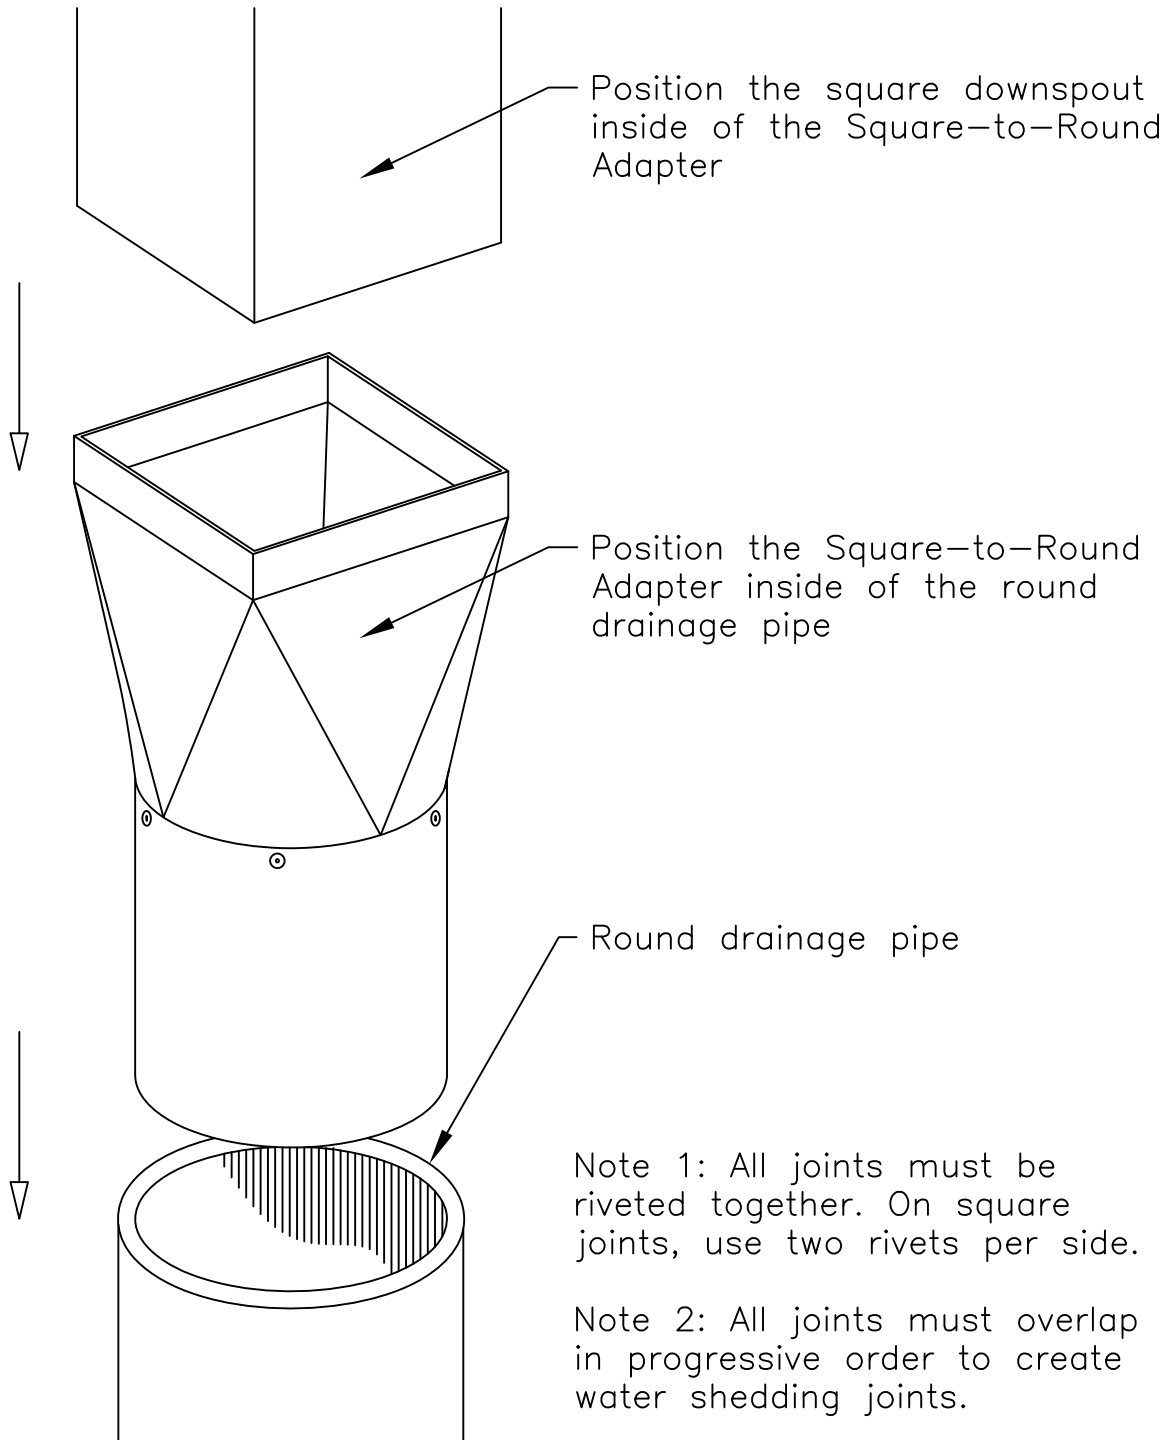

DATE: JANUARY 2013

DRAINAGE DETAILS

DRAWN BY: ENG. DEPT.

SQUARE-TO-ROUND ADAPTER

SCALE: NONE

NEW CONSTRUCTION OR RE-ROOF